

01/06/2020 -BCC

PROPOSED DEVELOPMENT FOR  
 M/s.RADS INFRASTRUCTURE,  
 No:2, 3rd Cross Street,  
 3rd Main Road, Jaganathapuram,  
 Velachery, Chennai - 600 042.  
 Ph : 9840034346, 9884534346.

SITE AT:-  
 PLOT NO.2 & 3,  
 DOOR NO. 3 & 3/1,  
 RAMASAMY STREET,  
 GOPALAPURAM,  
 CHENNAI - 600 086


PLOT AREA : 6,245 SQ.FT.

FLAT NOS	AREA
1A,3A	1479.00
1B,3B	1051.00
1C,3C	946.00
1D,3D	1249.00
2A	2627.00
2C	2098.00



*For 2A&2C  
 Finalised  
 By RADS*

**SREEARC** ASSOCIATES  
 ARCHITECTS & INTERIOR DESIGNERS  
 Mobile : 9841351076

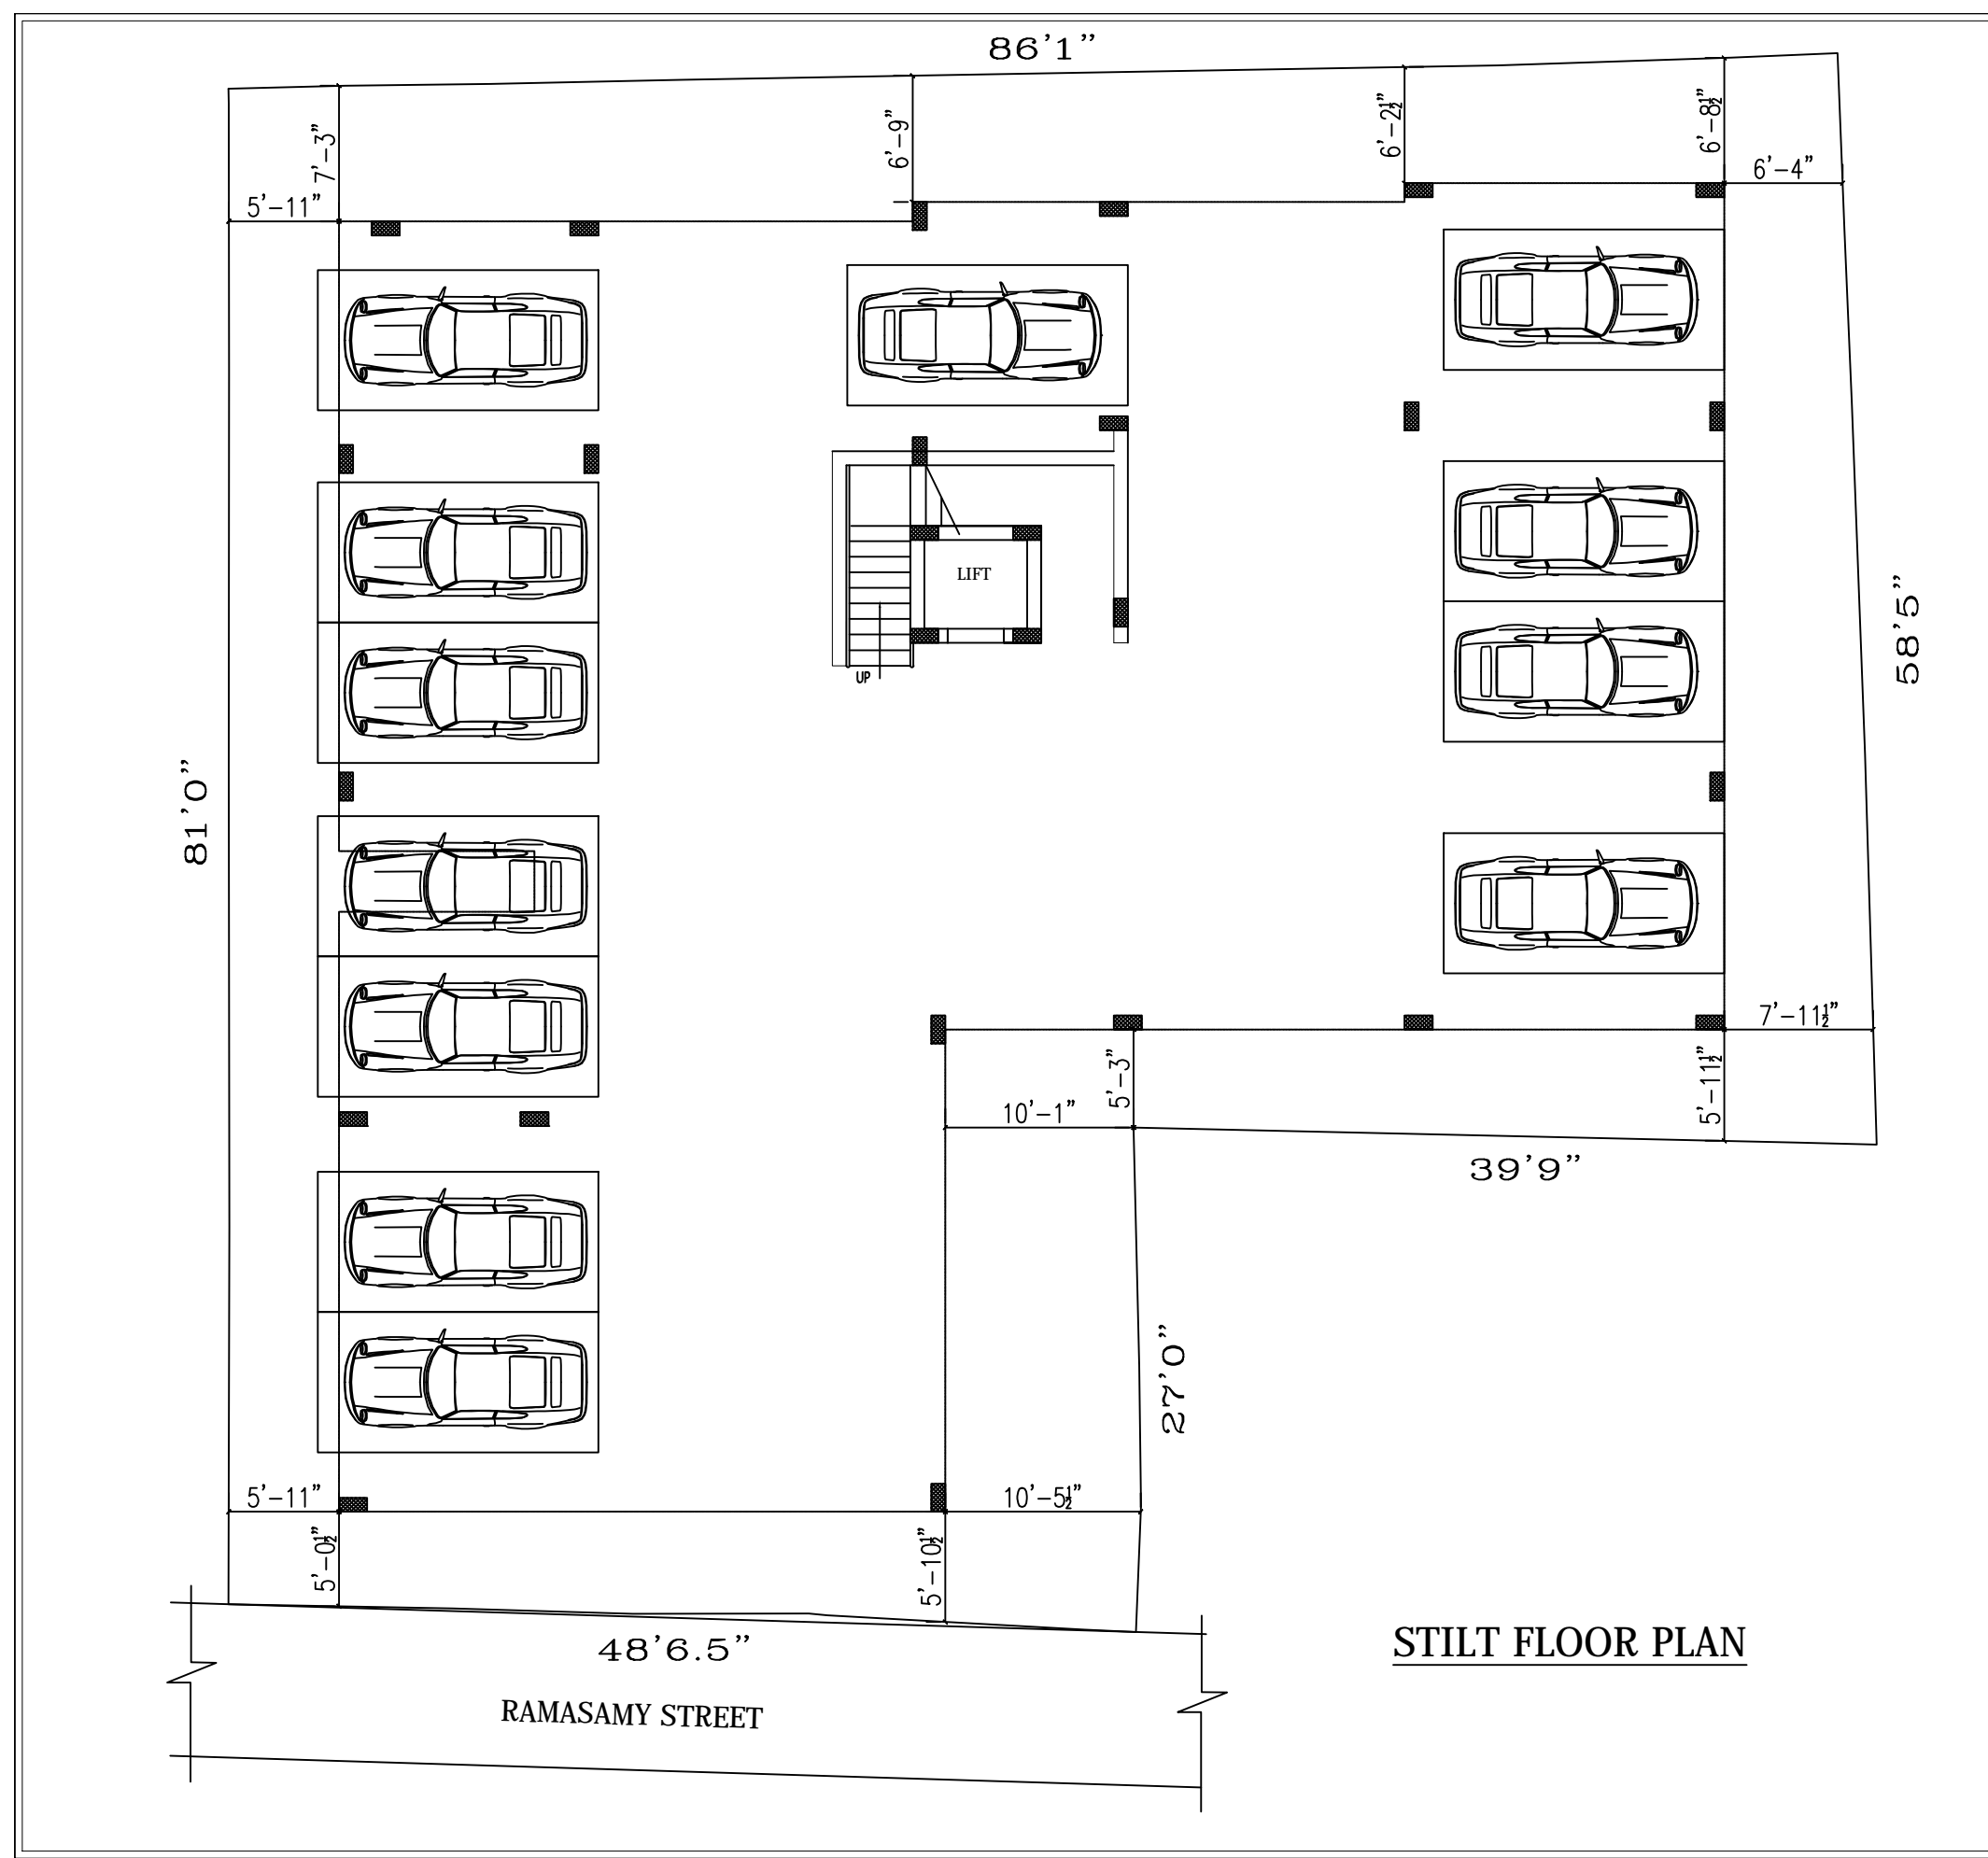

**STILT FLOOR PLAN**